
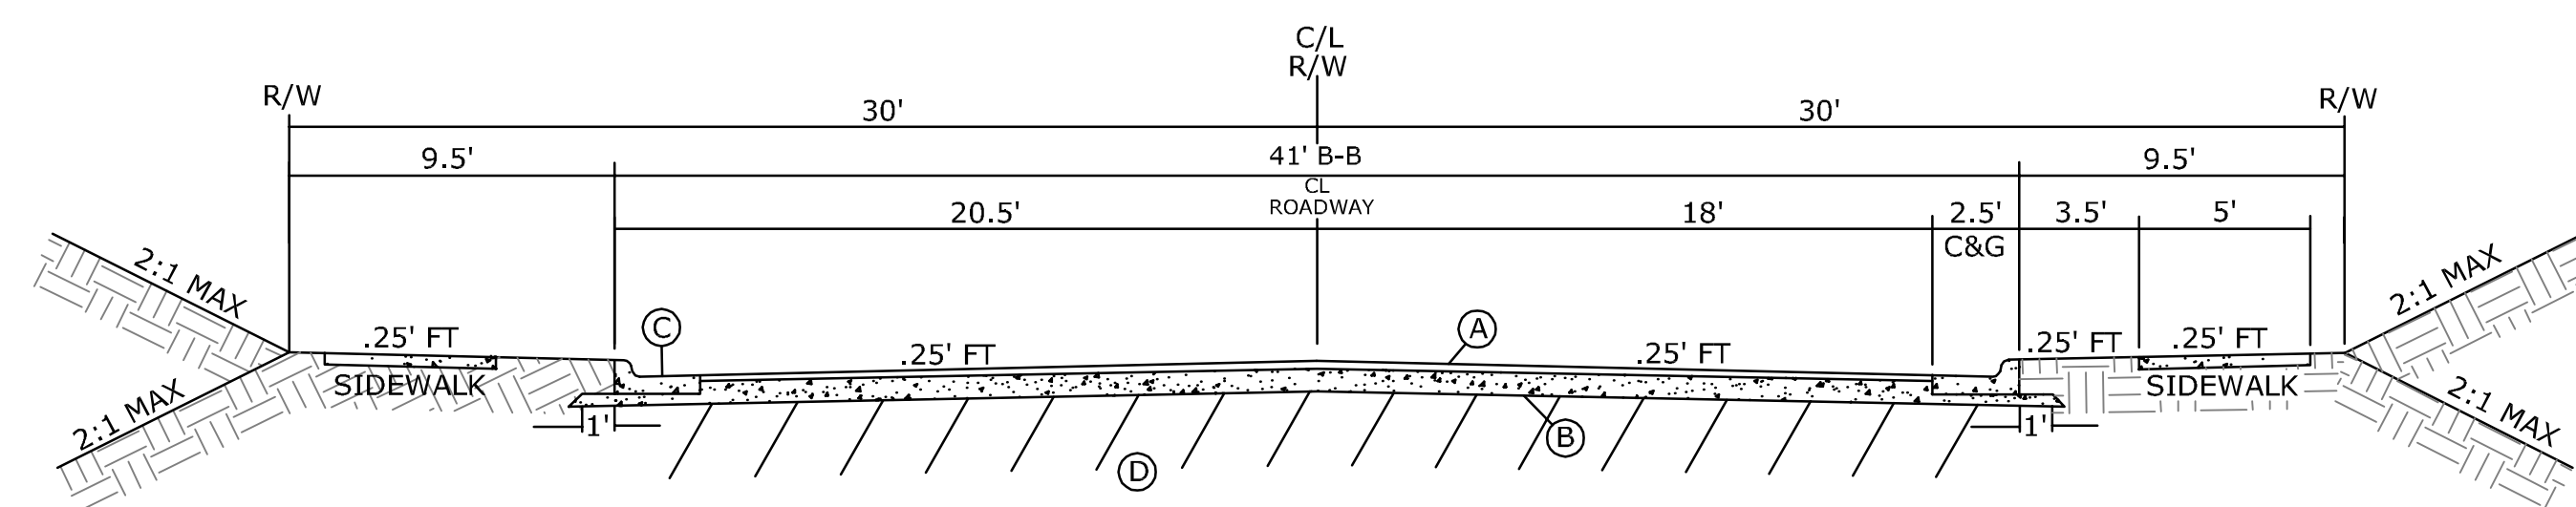


CITY OF RALEIGH

OAK FOREST ROAD IMPROVEMENTS

PUBLIC MEETING MAP MAY, 28 2013

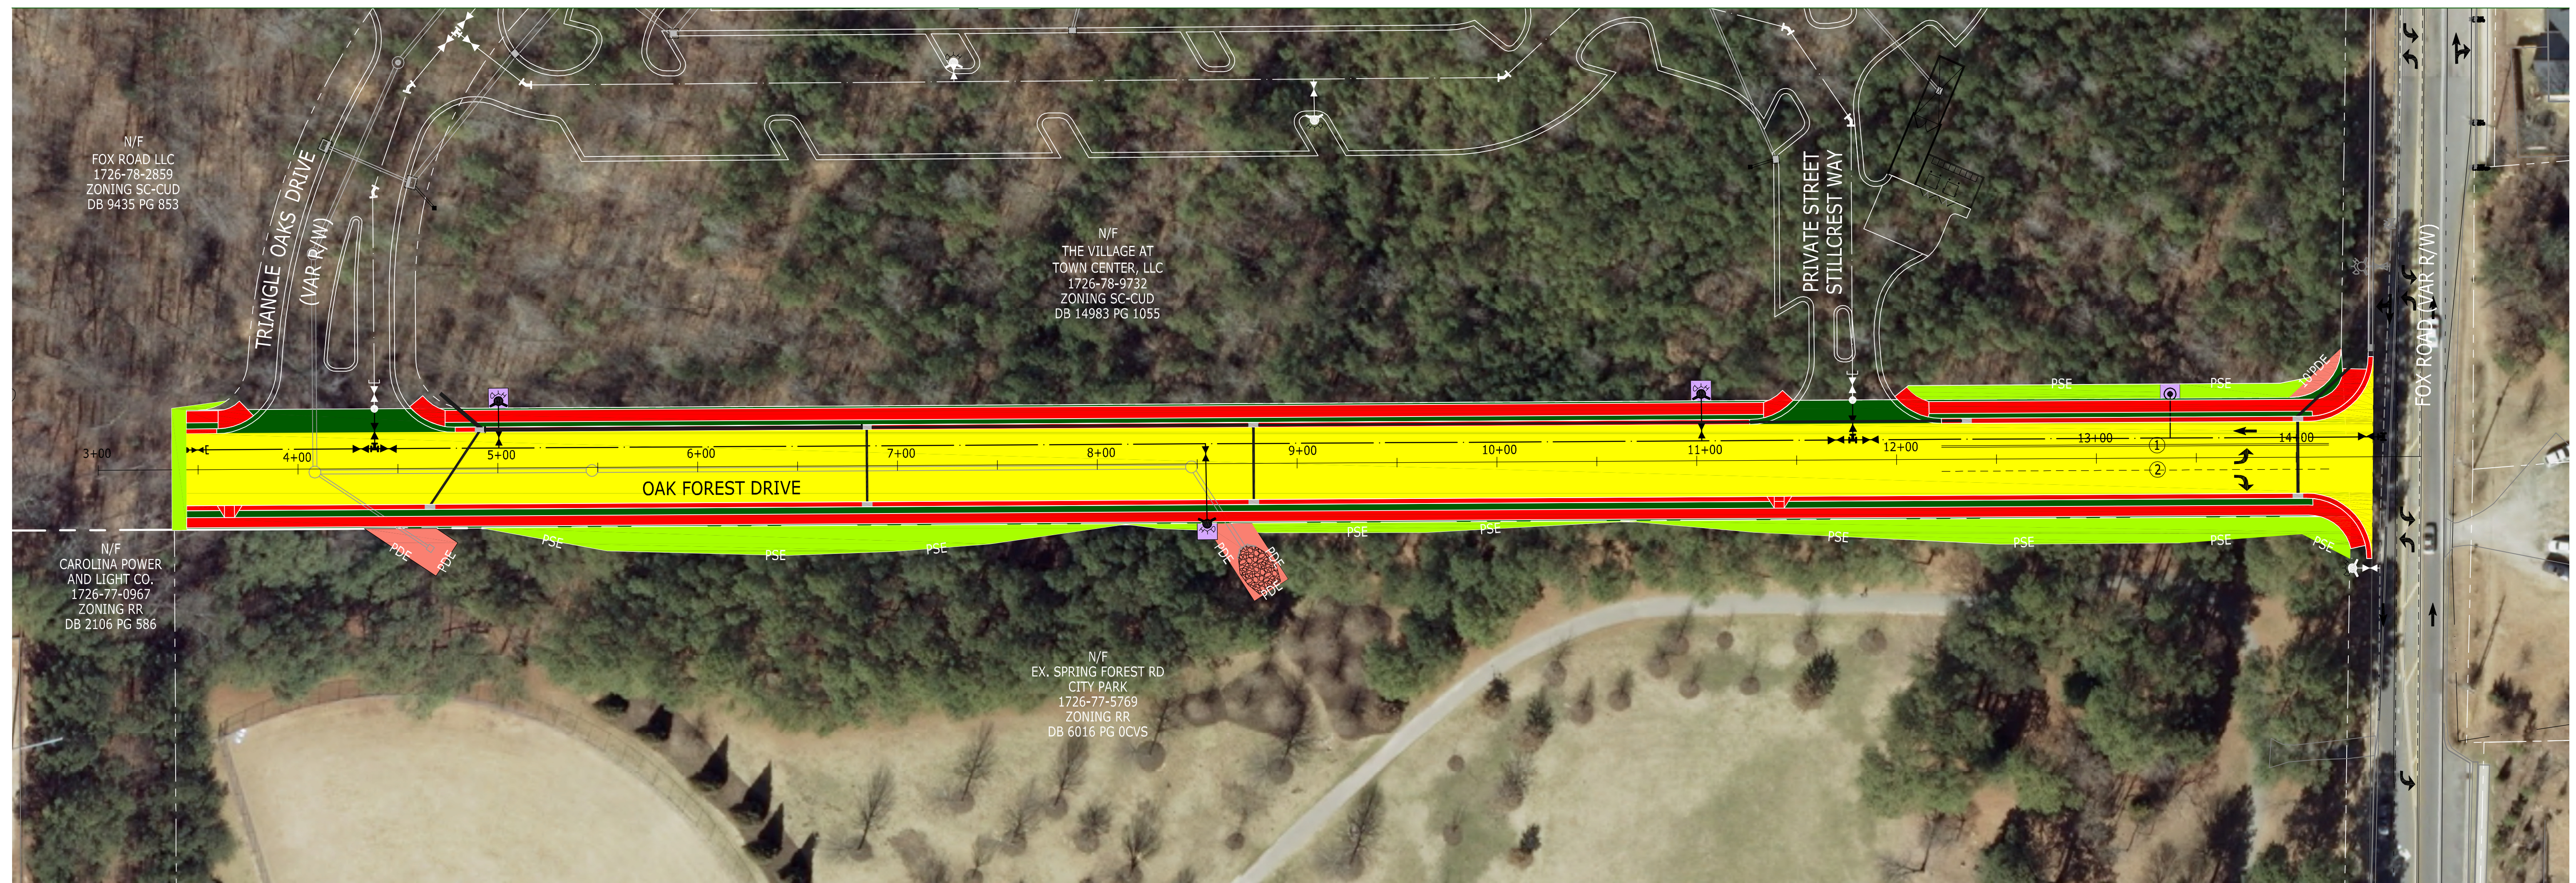


- (A) ASPHALT CONCRETE SURFACE COURSE, 2.5" S-9.5A
- (B) AGGREGATE BASE COUSE, 8" ABC
- (C) 2'-6" CURB AND GUTTER
- (D) COMPACTED SUB GRADE

**TYPICAL SECTION
WITH SIDEWALK**
(NOT TO SCALE)

LEGEND

- EXISTING RIGHT OF WAY
- PROPOSED ROADWAY
- PROPOSED STRUCTURES, CURB AND GUTTER, AND SIDEWALK
- PROPOSED PERMANENT SLOPE EASEMENT
- PROPOSED PERMANENT DRAINAGE EASEMENT
- PROPOSED PERMANENT UTILITY EASEMENT

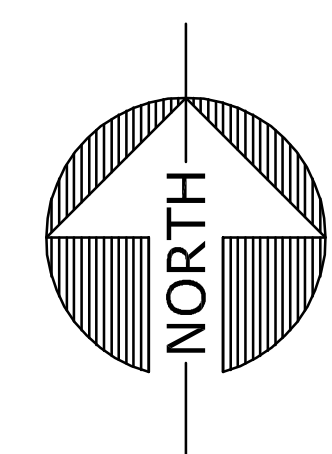

ITEM	DESCRIPTION
1. PAVEMENT MARKING LINES (4" YELLOW PAINT)	DOUBLE YELLOW
2. PAVEMENT MARKING LINES (4"x2' WHITE PAINT)	4"x2' MINI-SKIP